



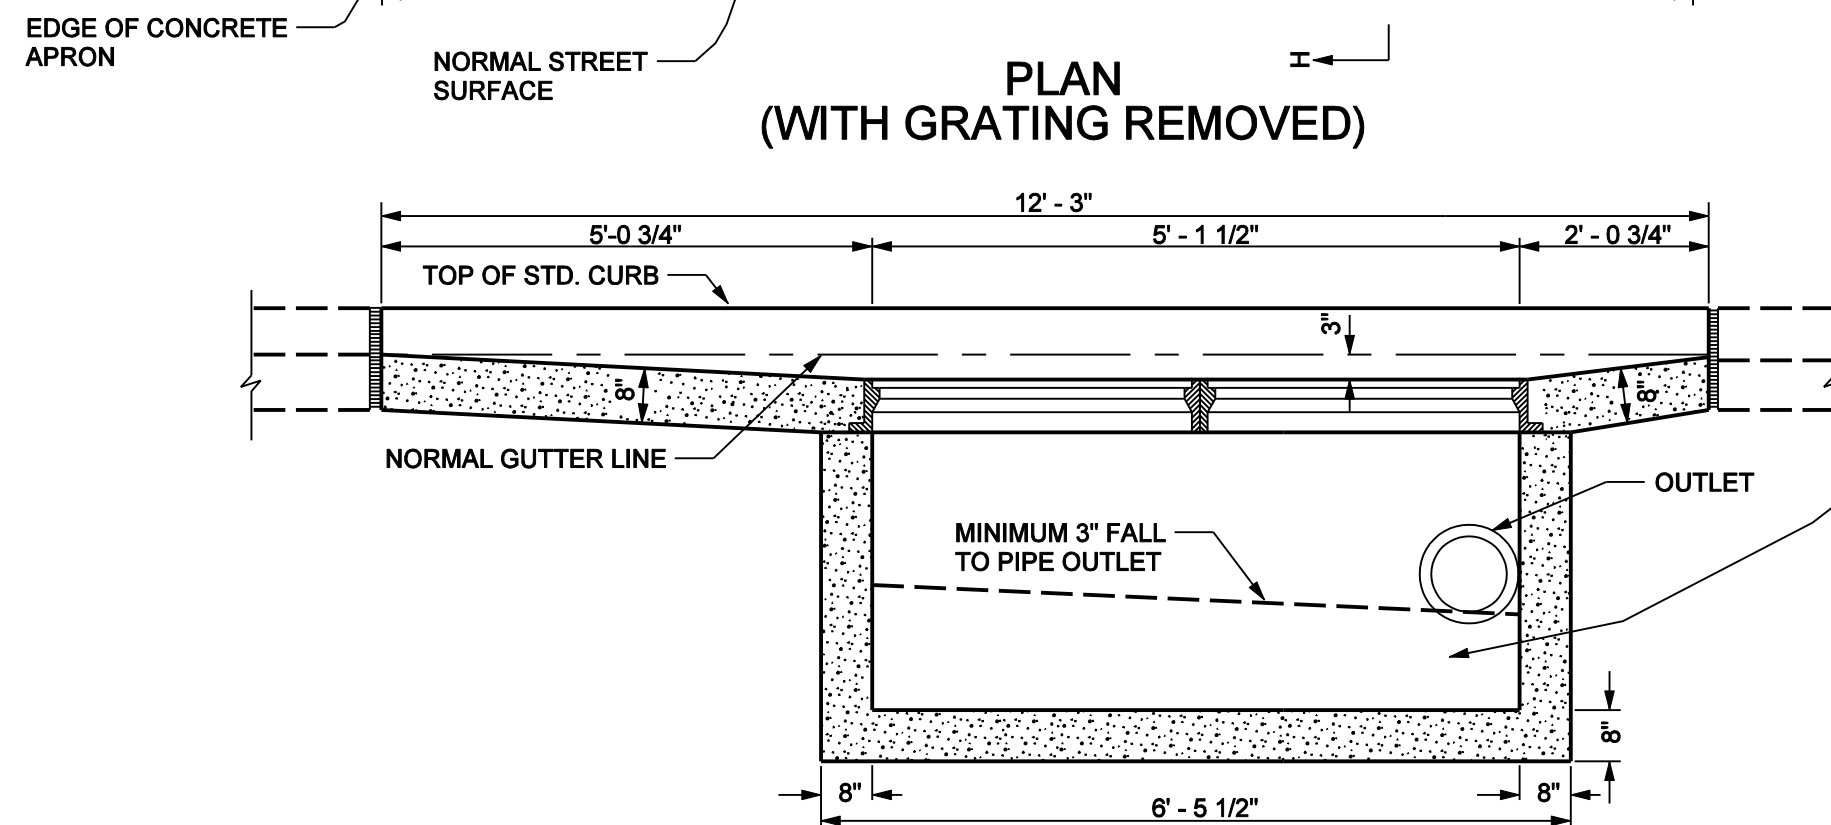

SECTION J - J

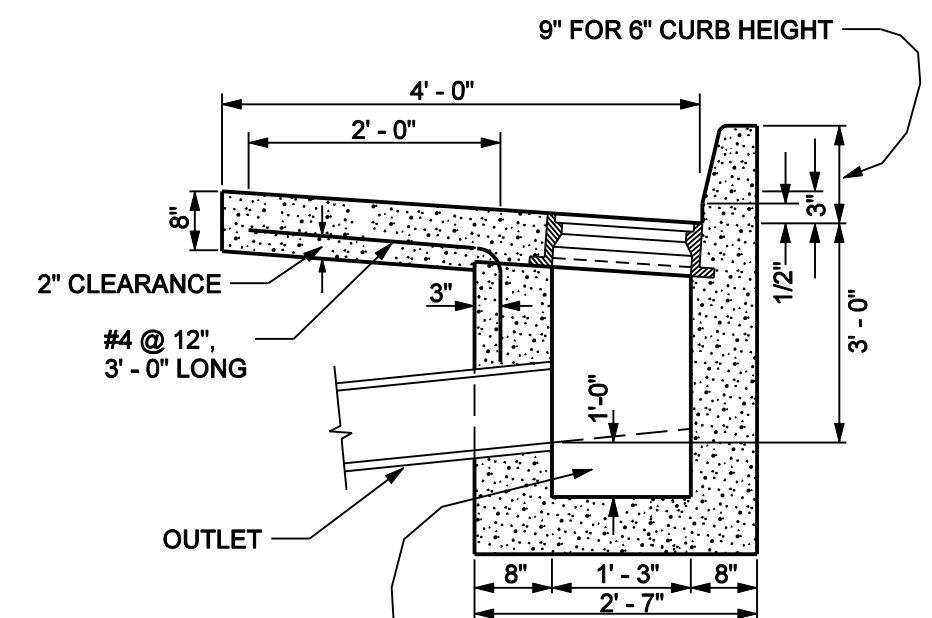

SECTION H - H

TO BE CLEANED AND FILLED
WITH CLASS "A" CONCRETE BEFORE
CATCH BASIN IS PUT INTO
SERVICE.

- 1. CURB ALONG APRON TO HAVE VERTICAL FACE AND BE MONOLITHIC WITH APRON.**
- 2. FOR COVER, SEE CATCH BASIN FRAME AND LID SHEET.**
- 3. CATCH BASIN MAY BE PRECAST UNIT OR POURED IN PLACE IF GRADE IS GREATER THAN 6.26%.**
- 4. PRECAST UNITS SHALL HAVE MINIMUM WALL THICKNESS OF 5".**