



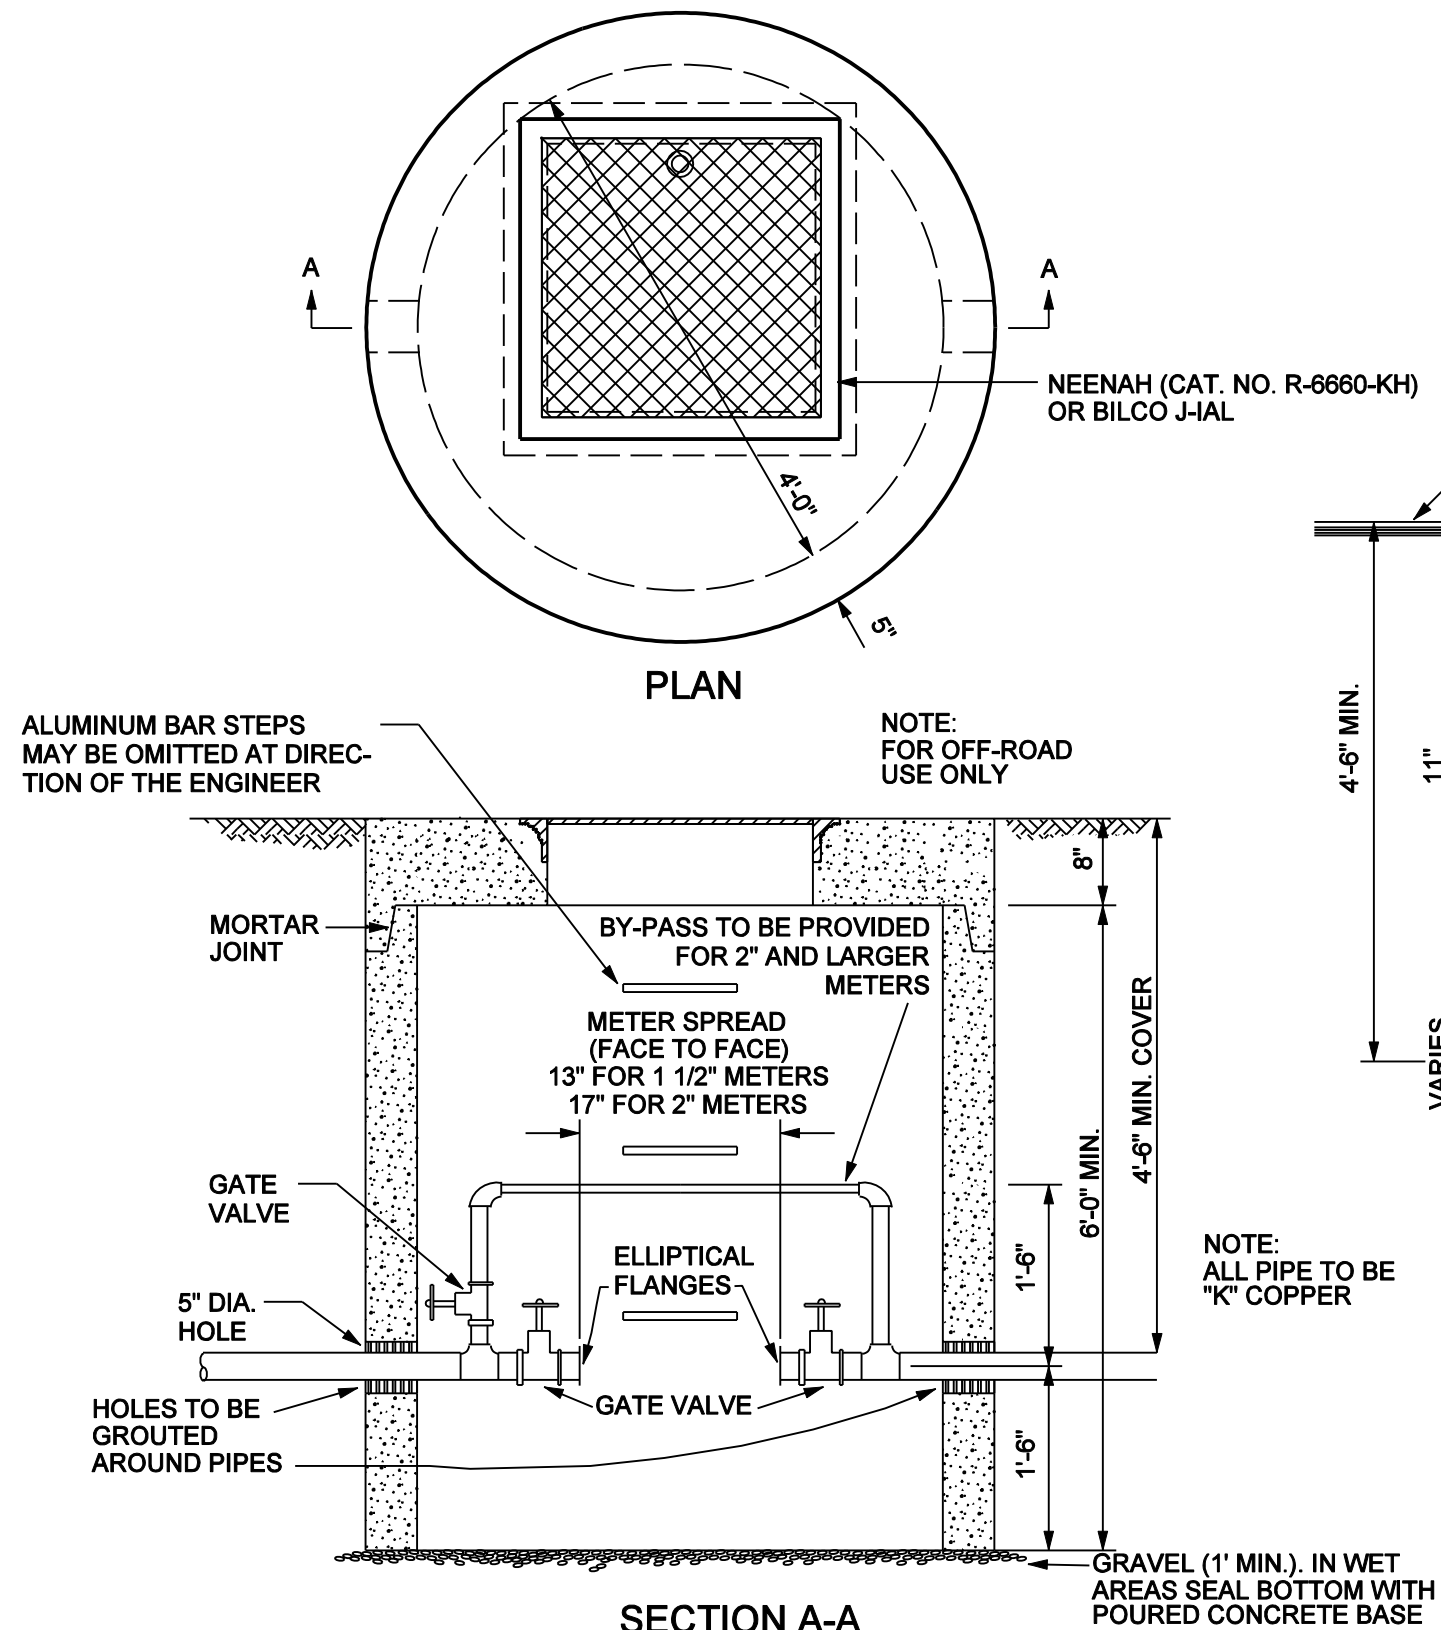

PRECAST 1 1/2" & 2" WATER METER PIT

SIMILAR INSTALLATIONS TO BE USED FOR LARGER METERS UPON APPROVAL OF THE ENGINEER

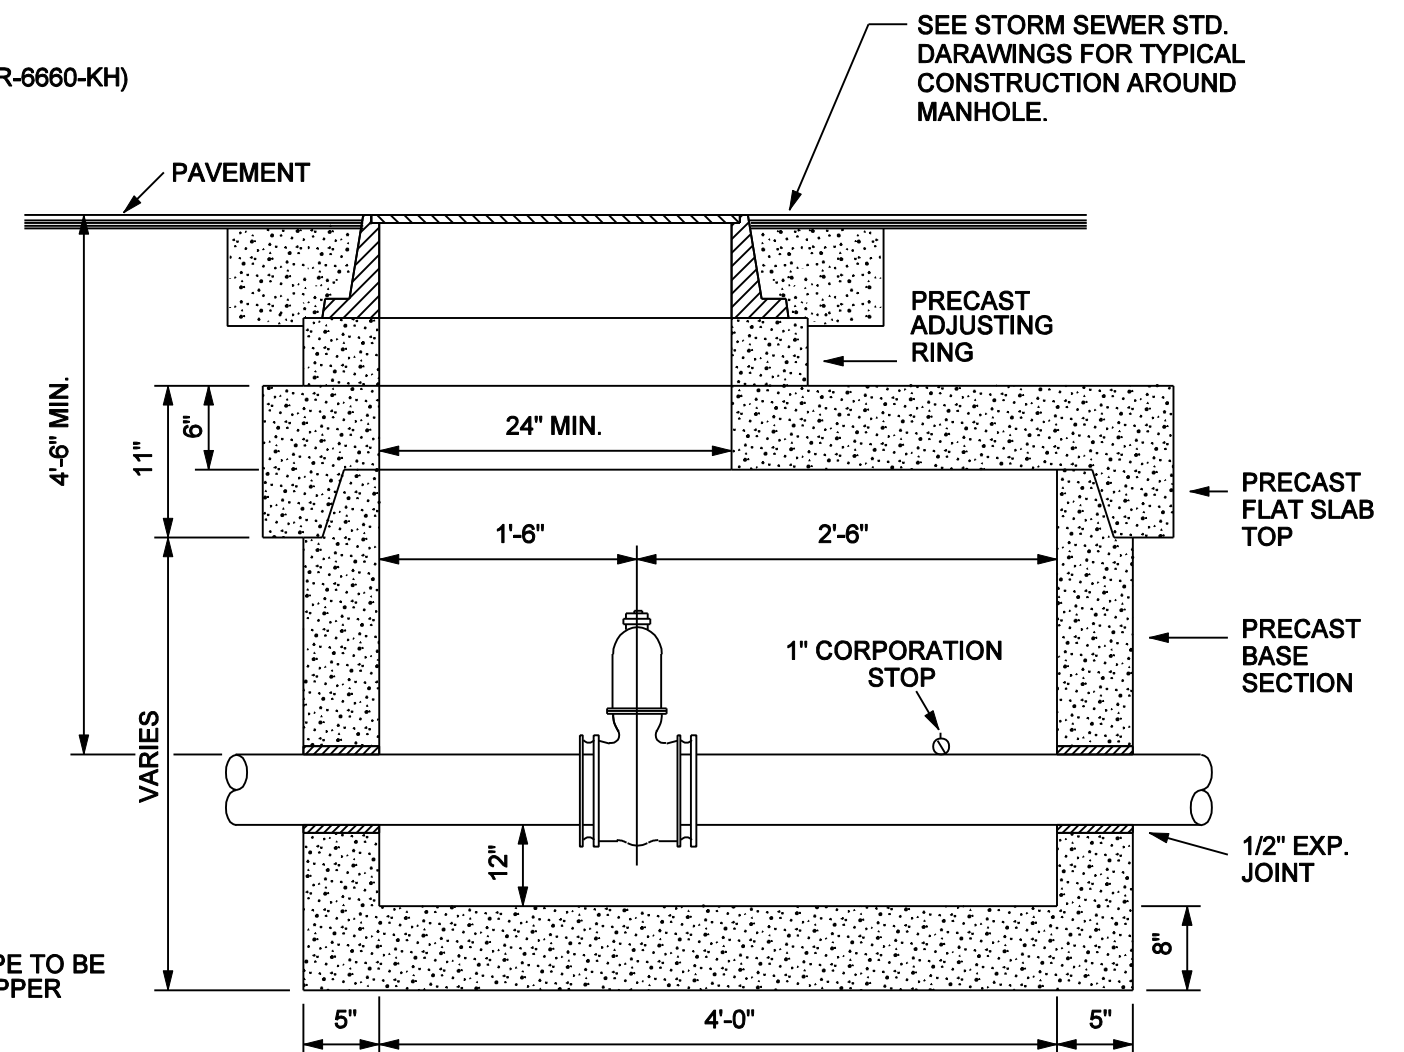

PRECAST WATER VALVE CHAMBER FOR 10" AND LARGER VALVES